





COVER PAGE


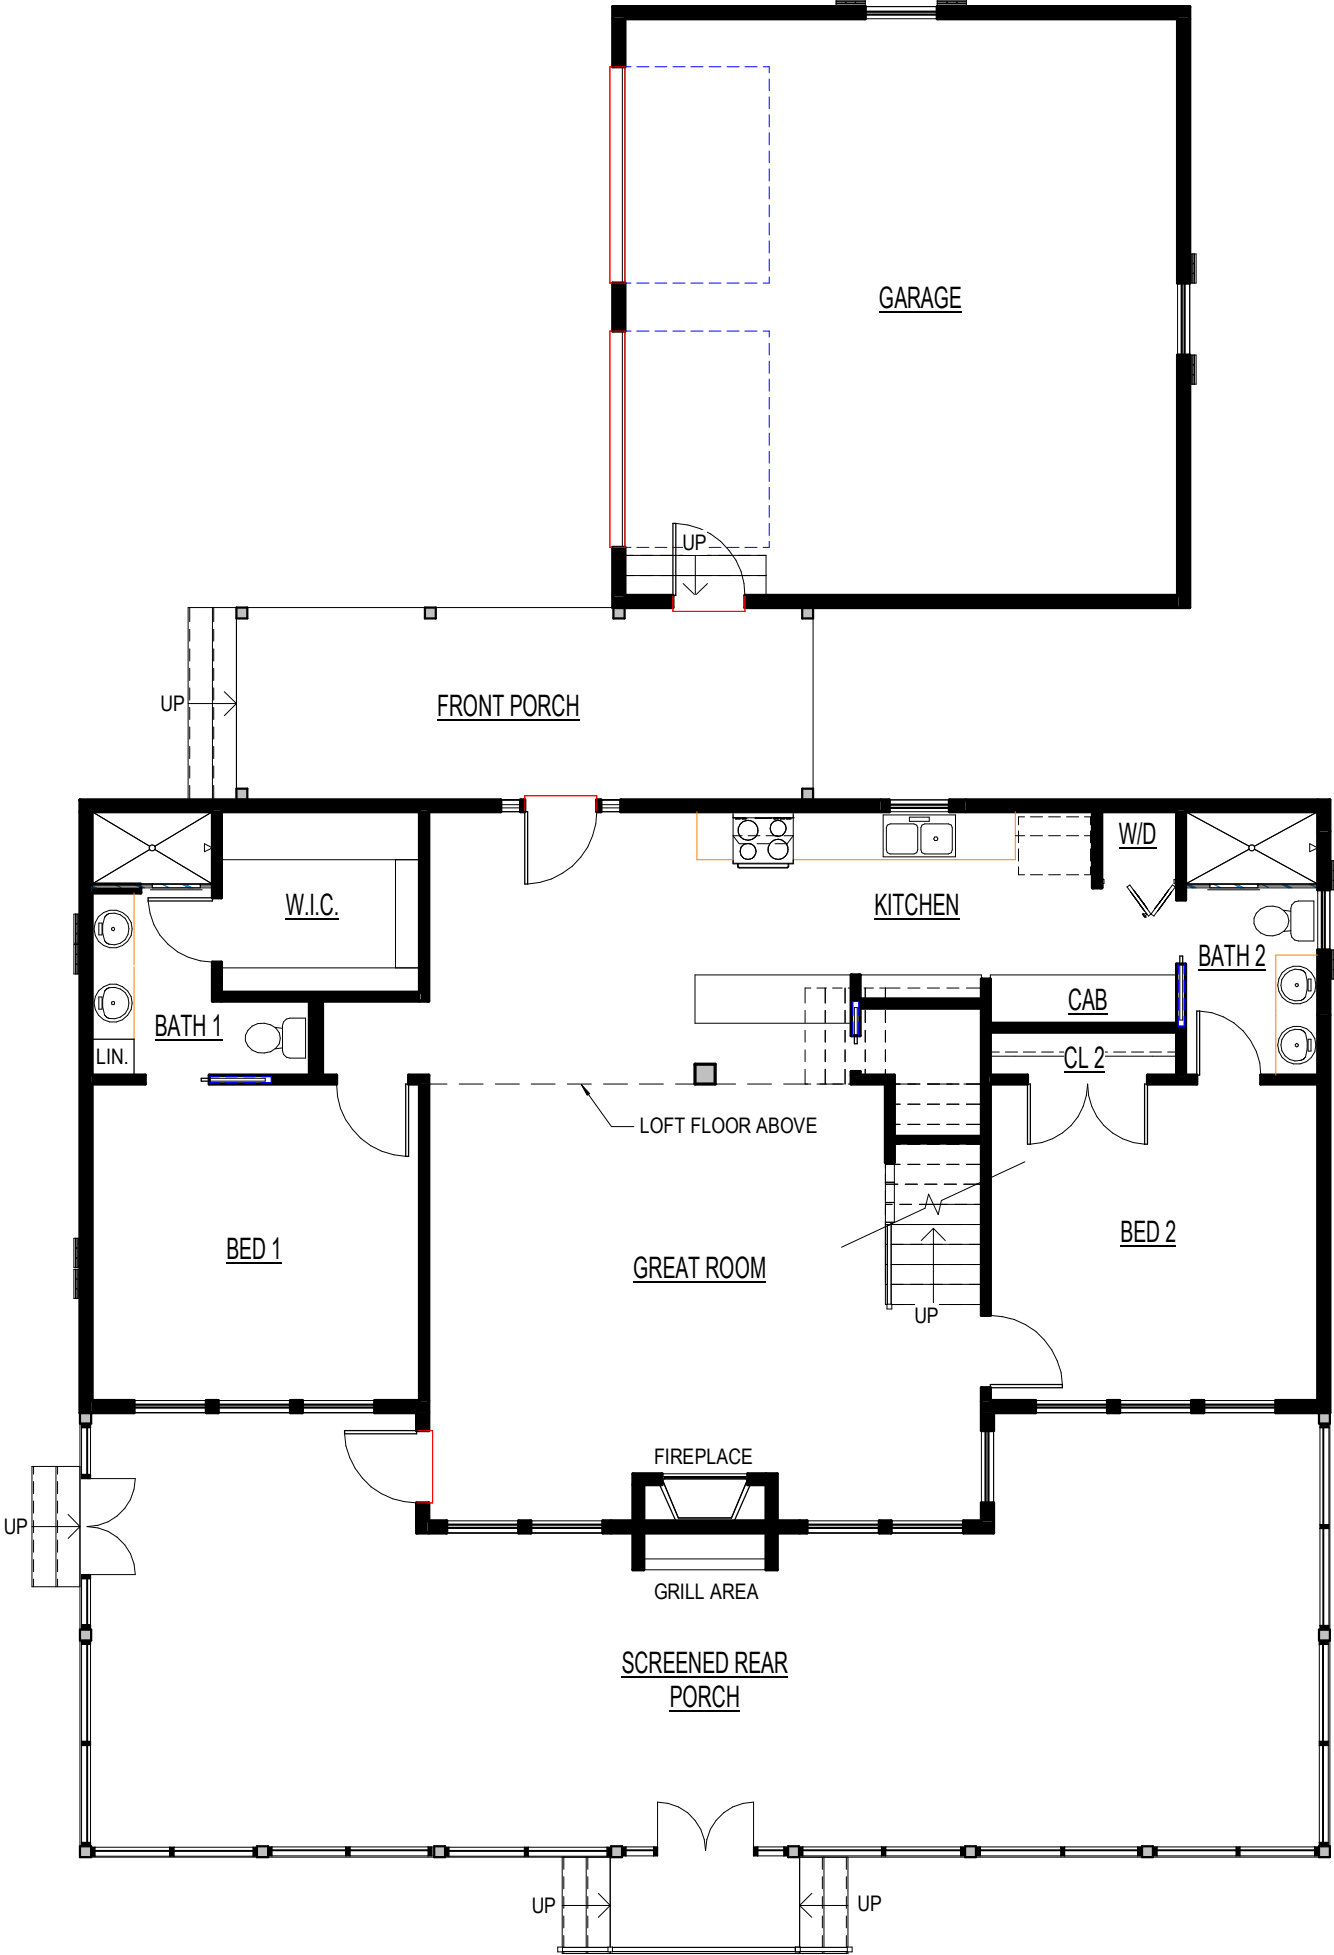


FIRST FLOOR PLAN





LOFT LEVEL PLAN

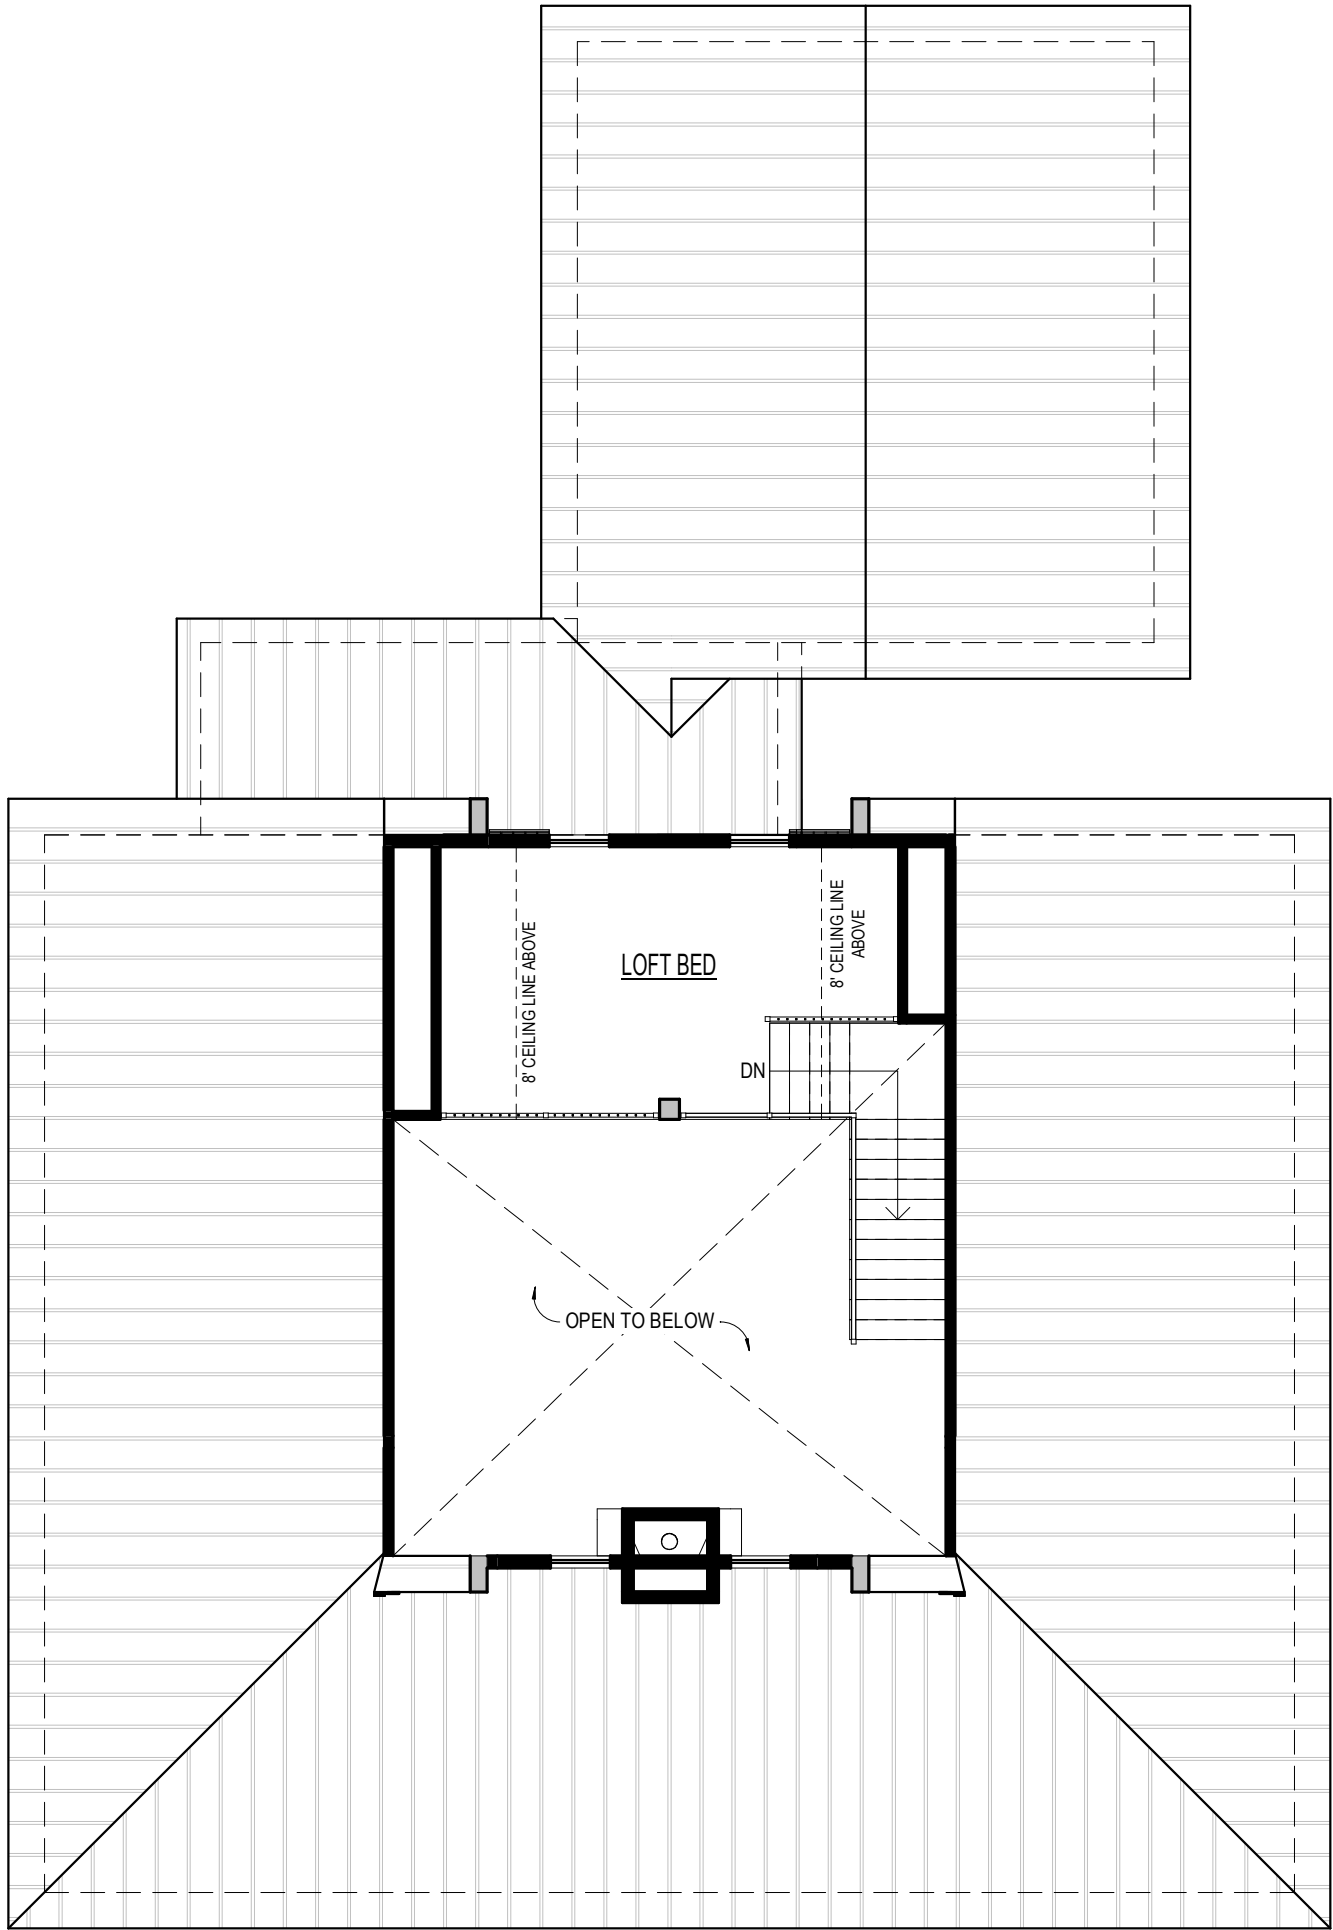

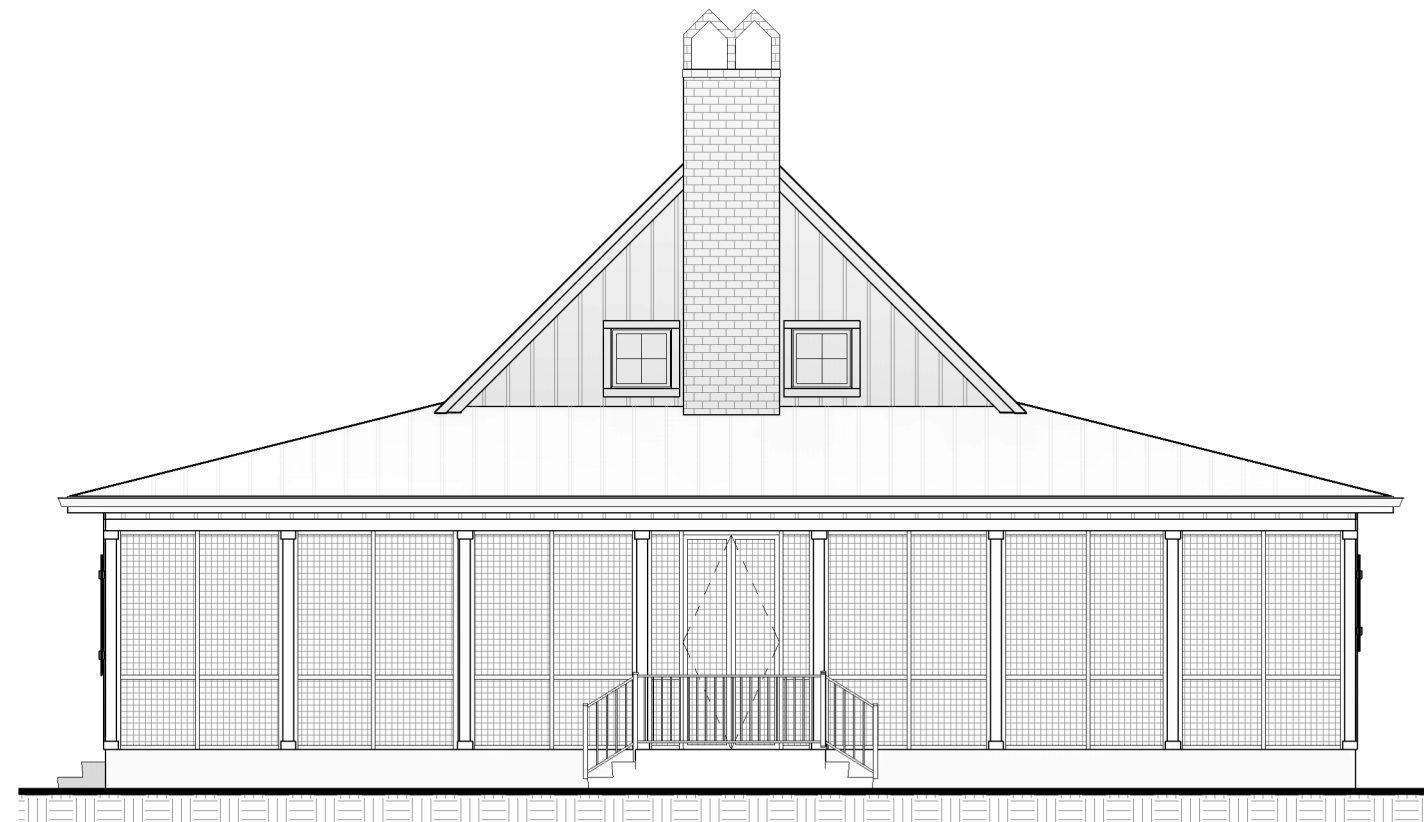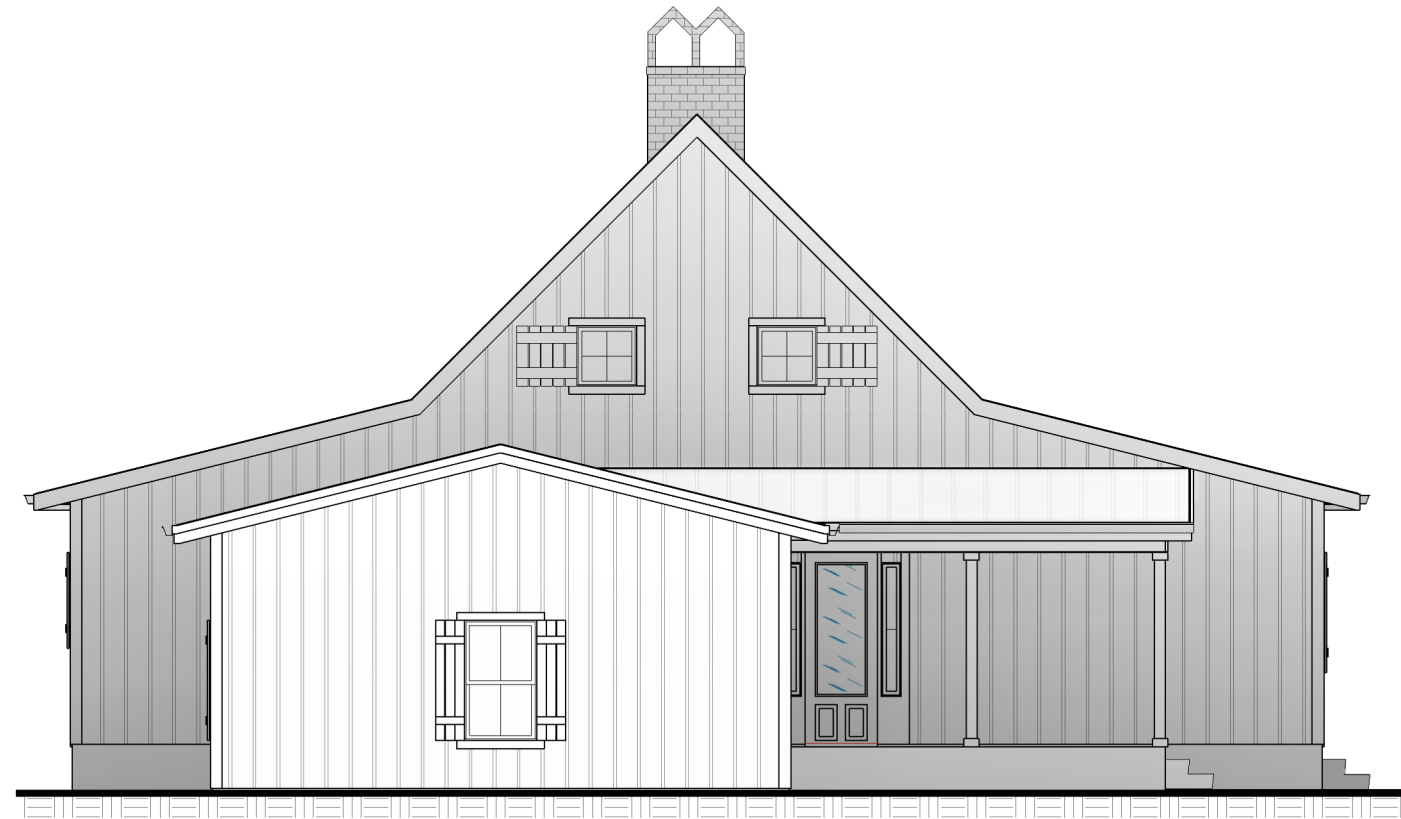

FRONT & REAR ELEVATION



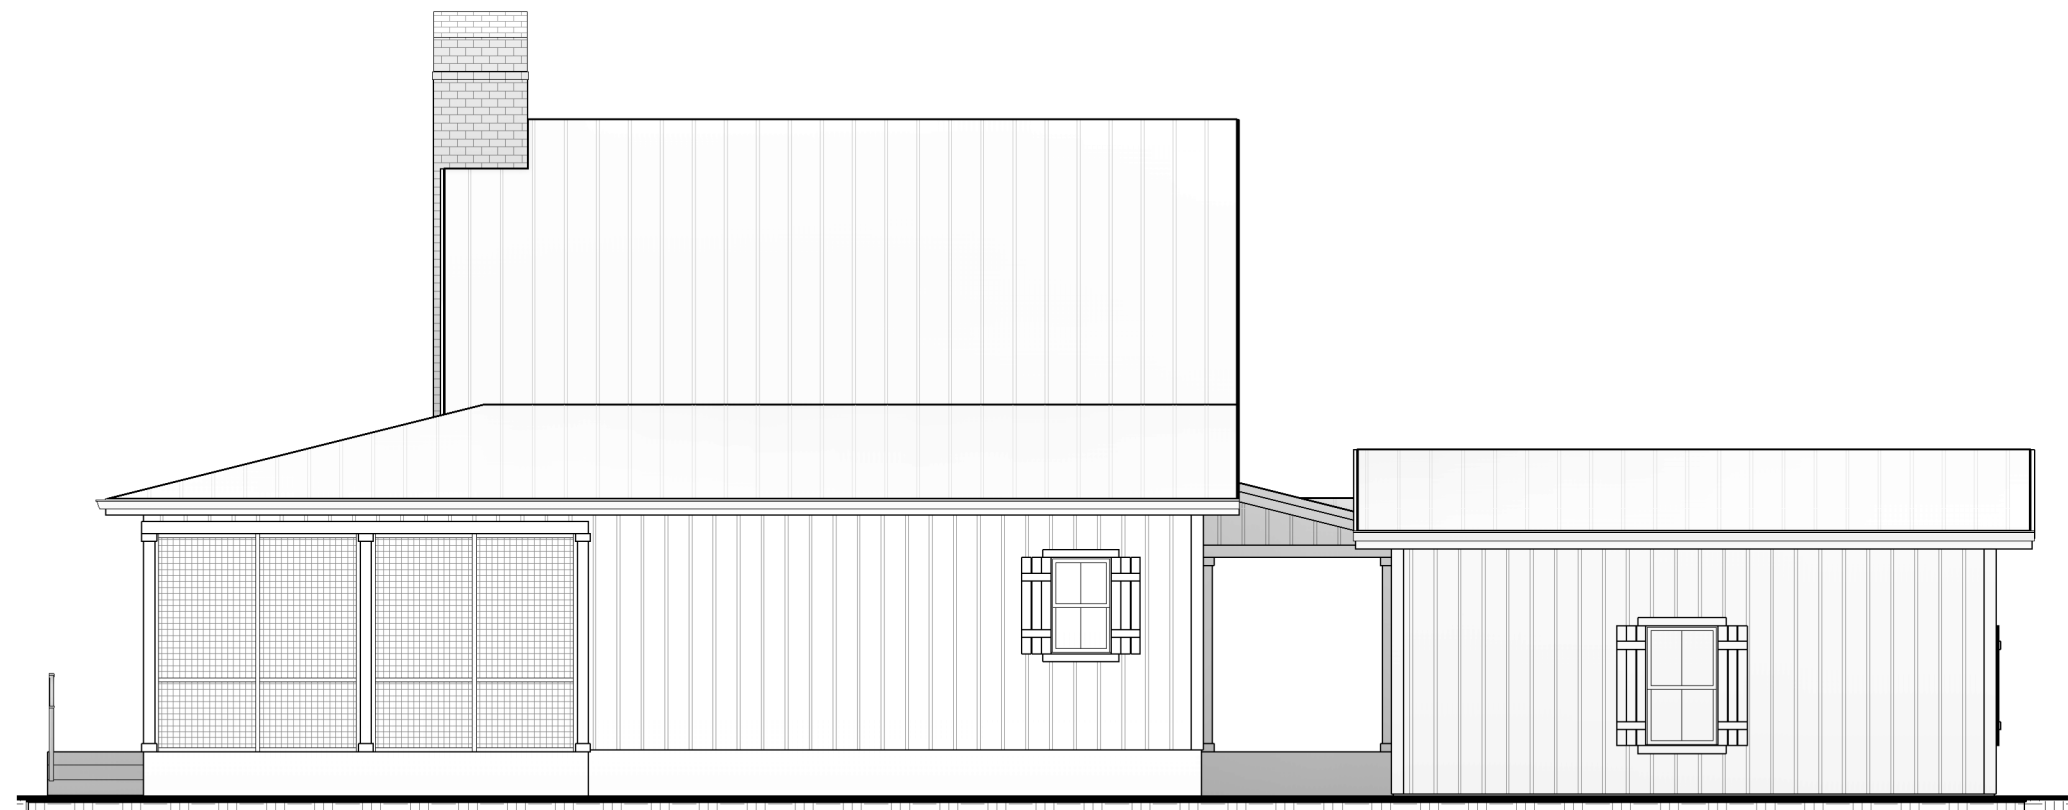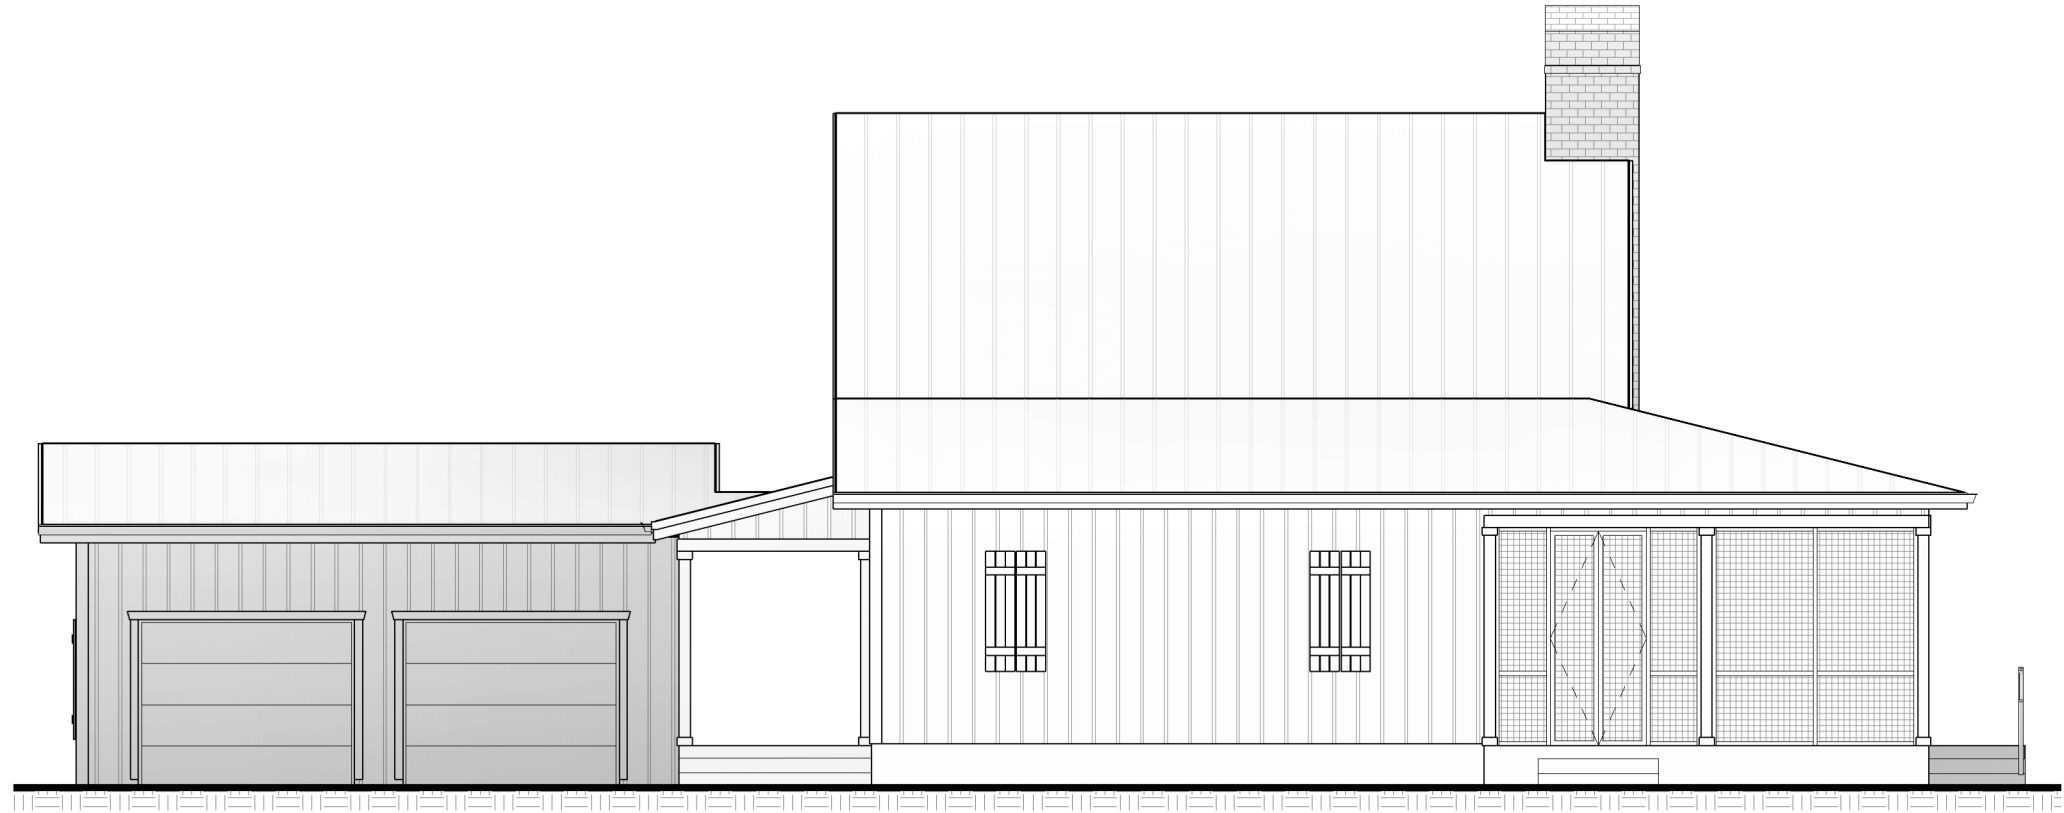

LEFT & RIGHT ELEVATION